


Grill Cabin 9,2 m² with 2,5 m Extension
Front

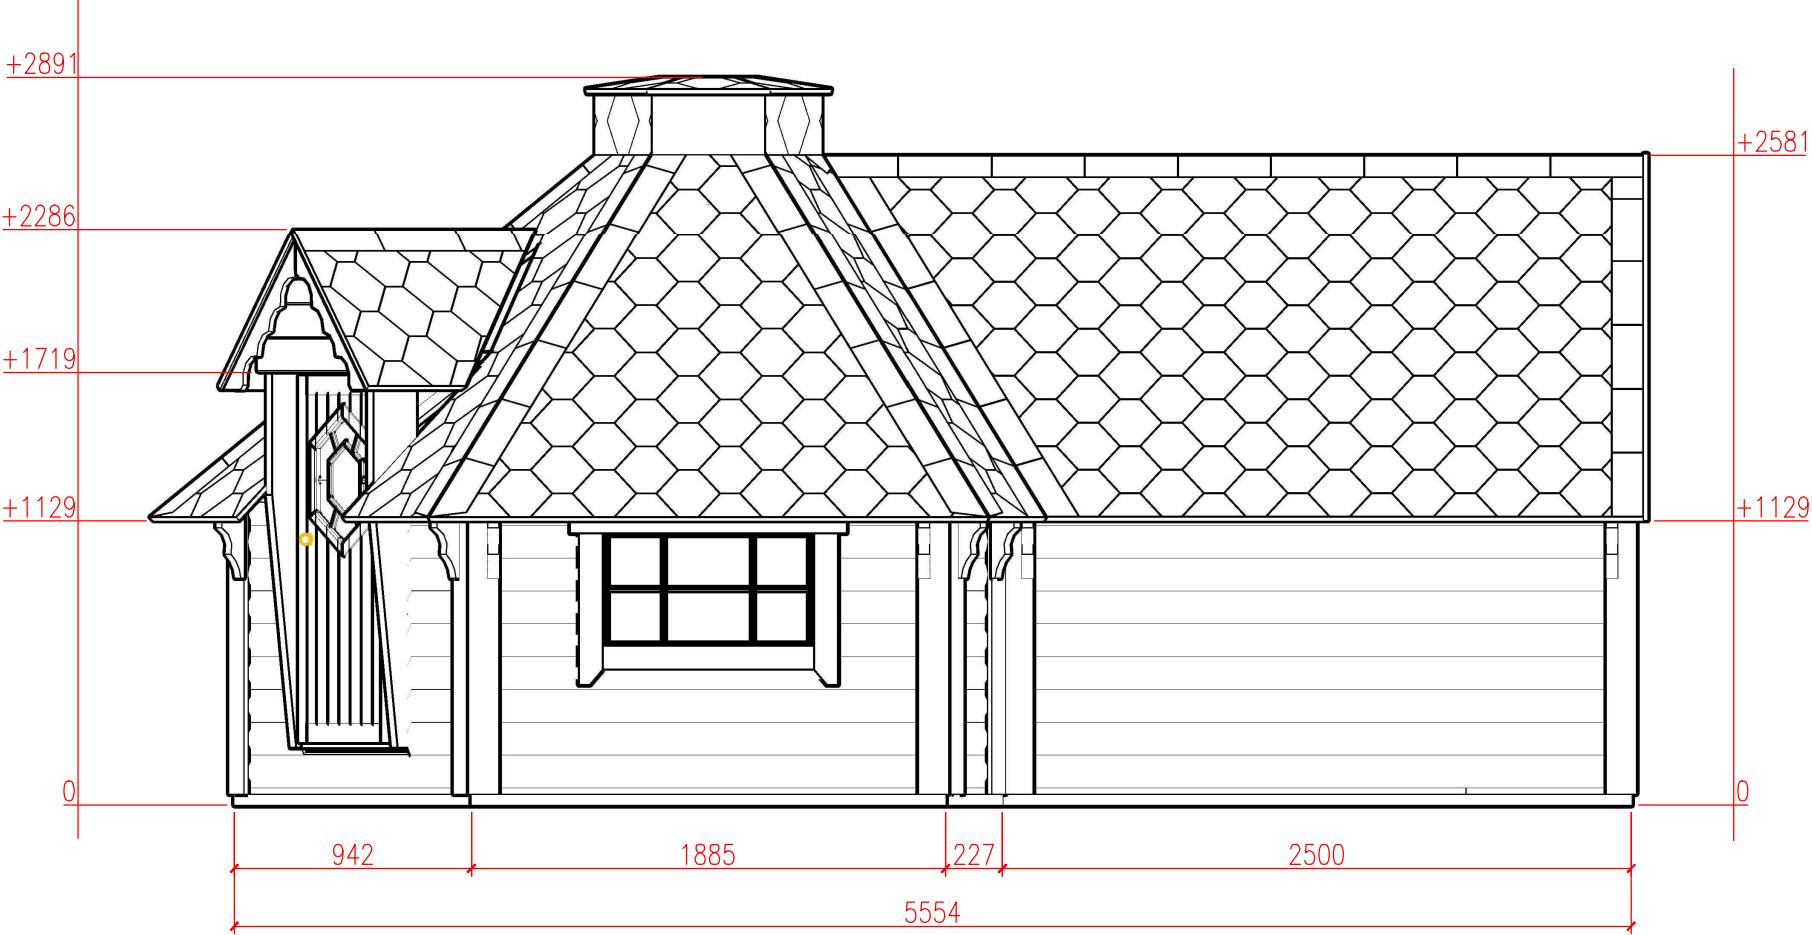

Grill Cabin 9,2 m² with 2,5 m Extension
Right

